



6.00 M WIDE ENTRANCE GATE

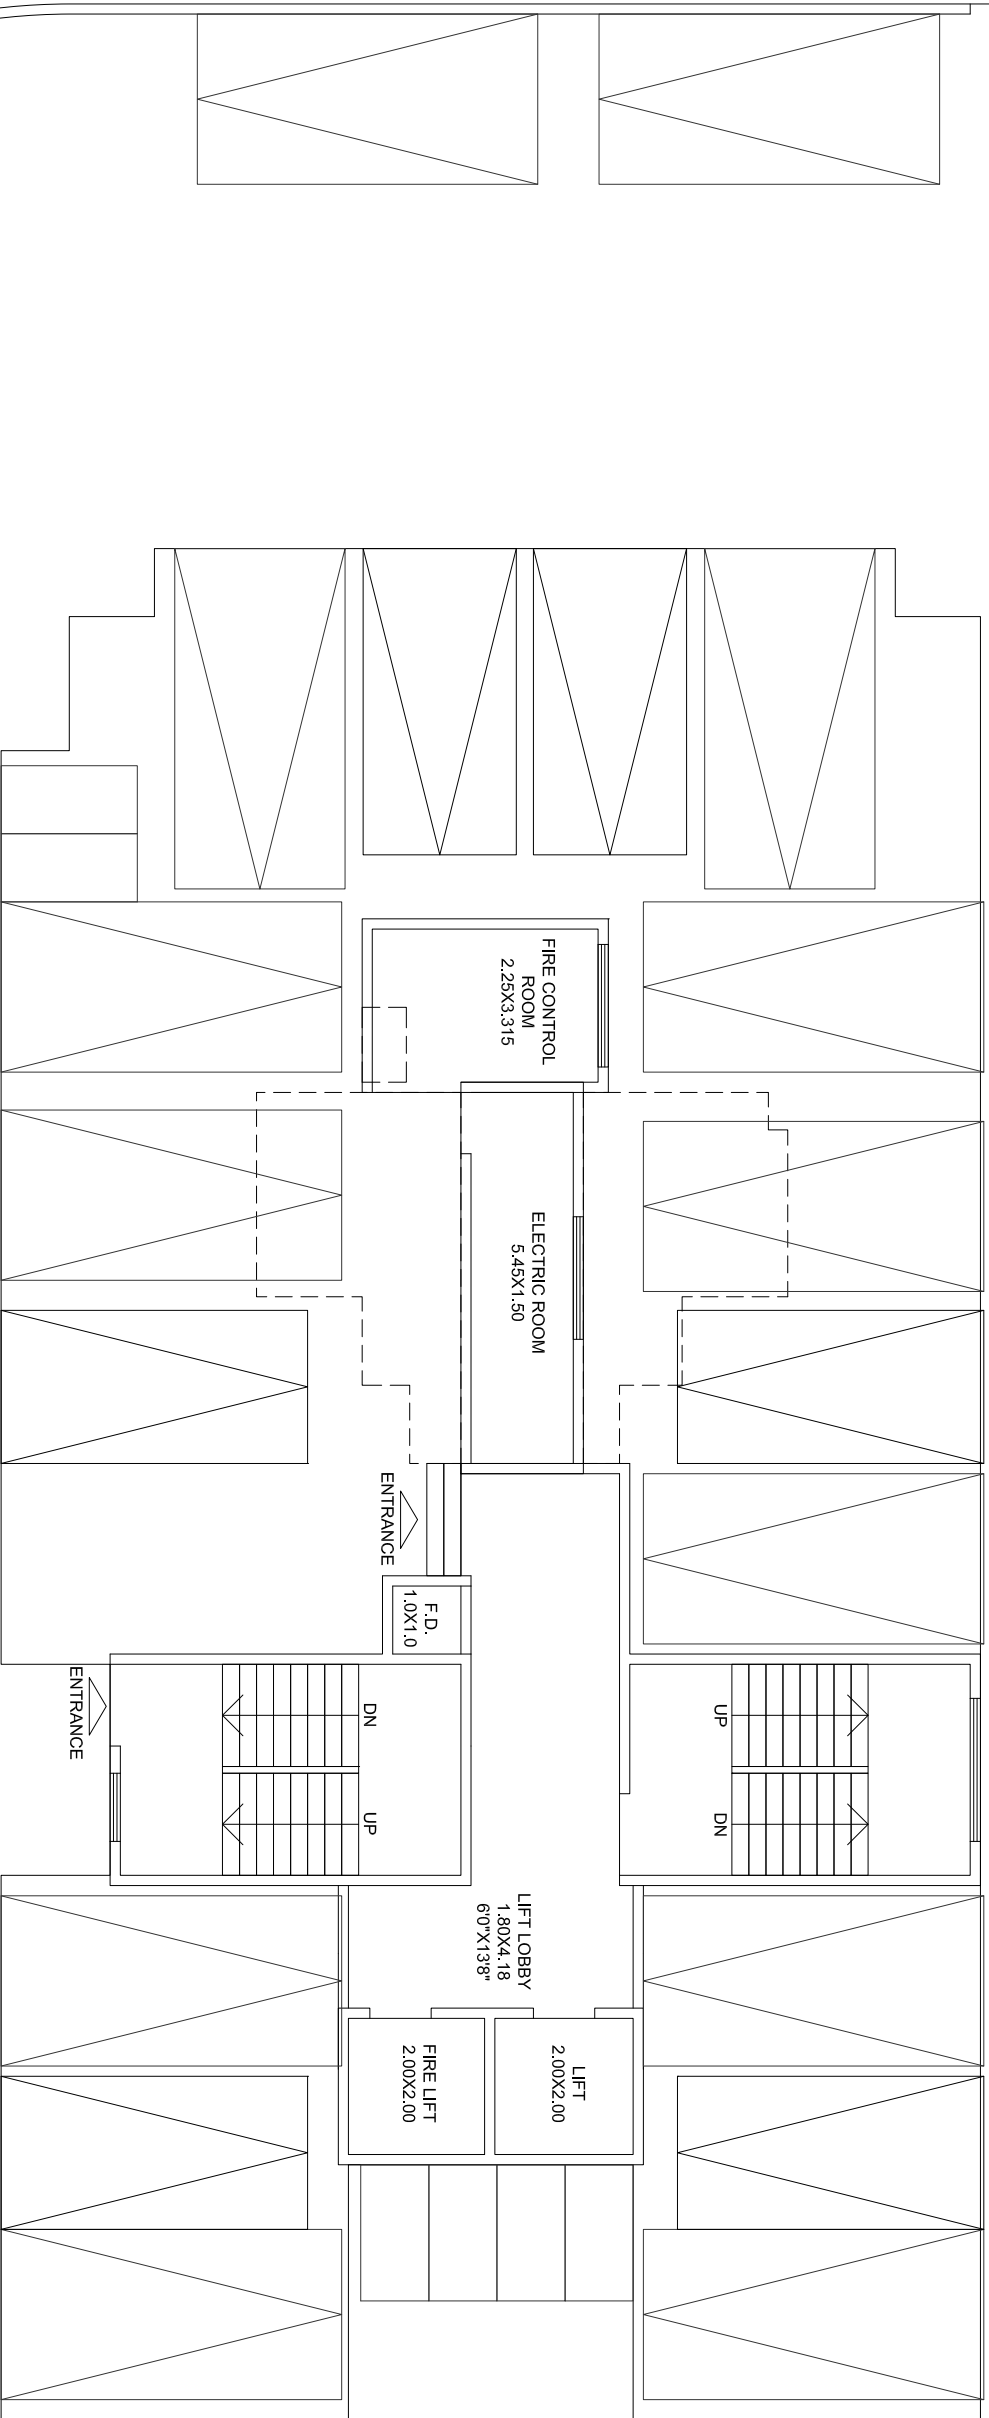

**TOTAL SALE AREA = 46383 SFT.**

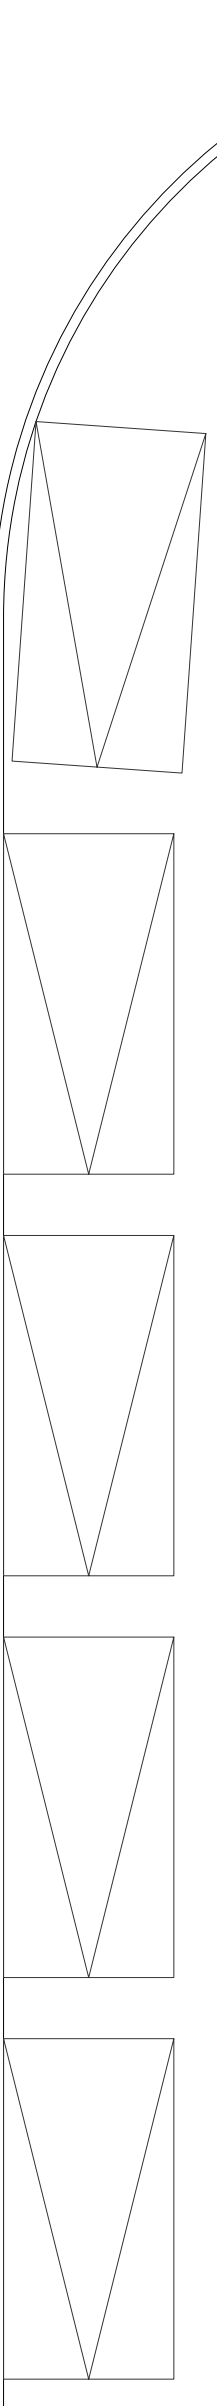

6.00 M WIDE ENTRANCE GATE

# GROUND FLOOR PLAN

## PLOT NO. 38, TPS-1, PANVEL.

